

ISSUED

12/20/2019	SD DOCUMENTS
2/16/2020	CD DOCUMENTS

REVISIONS / ADDENDA


-
-
-
-
-

PROJECT # : 32010
DRAWN : JRH
CHECKED : SW
DATE : 16 March, 2020
PHASE : CD

PROJECT
PV INSTALLATION AND DESIGN
LUSSIER FAMILY HERITAGE
CENTER AND LAKE
FARM CAMPGROUND
3101 LAKE FARM ROAD
MADISON, WISCONSIN


HERITAGE CENTER
AND LAKE FARM
CAMPGROUND
OVERALL CIVIL
SITE PLAN

C001

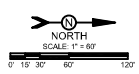

LEGEND

---	OVERHEAD UTILITY WIRE
---	BURIED GAS LINE
---	WATER MAIN
---	SANITARY SEWER
---	STORM SEWER
---	BURIED TELEPHONE
---	BURIED ELECTRIC
---	BURIED CABLE ACCESS TELEVISION LINE
---	BURIED FIBER OPTIC
○	PROPOSED STORM INLET
ST	PROPOSED STORM SEWER
---	PROPOSED CONTOURS
•	PROPOSED SPOT ELEVATIONS

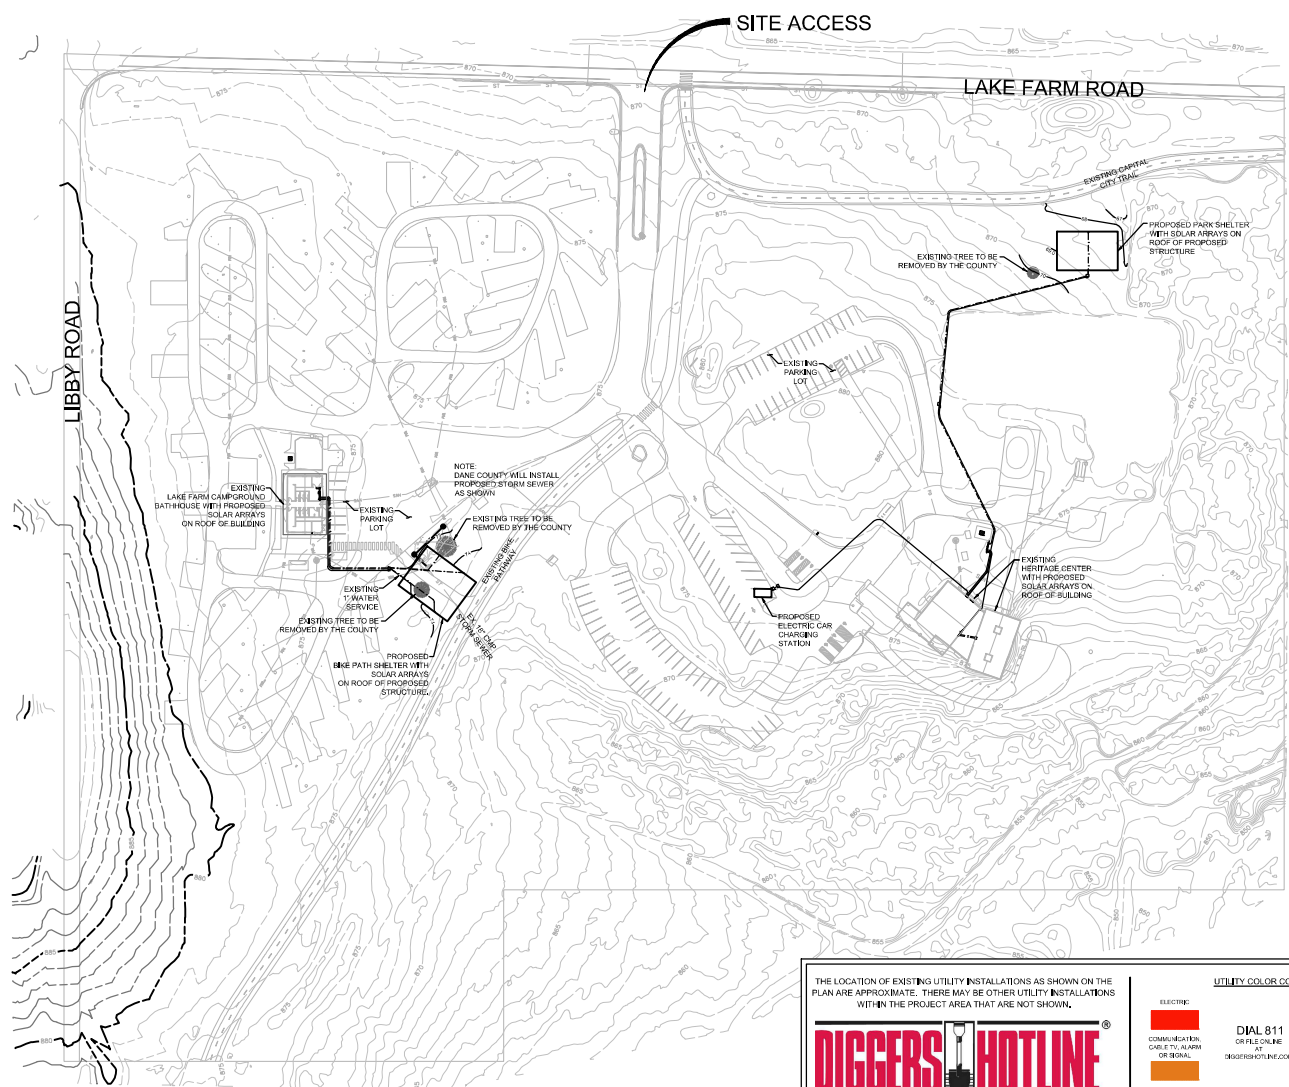

THE LOCATION OF EXISTING UTILITY INSTALLATIONS AS SHOWN ON THE PLAN ARE APPROXIMATE. THERE MAY BE OTHER UTILITY INSTALLATIONS WITHIN THE PROJECT AREA THAT ARE NOT SHOWN.

DIGGERS HOTLINE
DIAL 811
ON FILE ONLINE AT DIGGERSHOTLINE.COM

TO OBTAIN LOCATION OF UTILITIES UNDERGROUND, CALL 811 OR FILE ONLINE AT DIGGERSHOTLINE.COM BEFORE YOU BEGIN WORK. VWS, STATUTE 182.0175 REQUIRES AIN OF A WORK DATE NOTICE BEFORE YOU DIG.

ELECTRIC		UTILITY COLOR CODE	
Red	RED	Yellow	GAS OIL, PETROLEUM OR GASEOUS MATTER/FLUIDS
Orange	ORANGE	Blue	WATER, IRRIGATION AND SUBURBIES
Green	SEWER AND DRAIN LINES	Pink	TEMPORARY SURVEY MARKERS
White	PROPOSED EROSION/RETAINMENT		

1 LUSSIER FAMILY HERITAGE CENTER AND LAKE FARM CAMPGROUND - OVERALL CIVIL SITE PLAN
C001 SCALE: 1"=80'

